

MATCH LINE SHEET 8

E=1,002,500


MATCH LINE SHEET 4

MATCH LINE SHEET 10

ORIGINAL DATE OF COMPIATION:
JANUARY 1, 1993

REVISIONS:

NO.	DATE	DESCRIPTION
1	2/2/83	PROJECT LINE UPDATE
2	1/1/84	PROJECT LINE UPDATE
3	7/1/85	PROJECT LINE UPDATE
4	4/1/87	PROJECT LINE UPDATE
5	6/1/88	PROJECT LINE UPDATE
6	4/1/89	PROJECT LINE UPDATE
7	3/1/90	PROJECT LINE UPDATE
8	3/1/91	PROJECT LINE UPDATE
9	3/1/92	PROJECT LINE UPDATE
10	6/30/92	BASE UPDATE (S/21/02 PHOTOGRAPHIC)
11	4/15/04	PROJECT LINE UPDATE
12	2/18/05	PROJECT LINE UPDATE
13	3/2/06	PROJECT LINE UPDATE
14	5/9/08	PROJECT LINE UPDATE
15	5/20/09	PROJECT LINE UPDATE
16	5/21/10	PROJECT LINE UPDATE
17	10/21/12	PROJECT LINE UPDATE

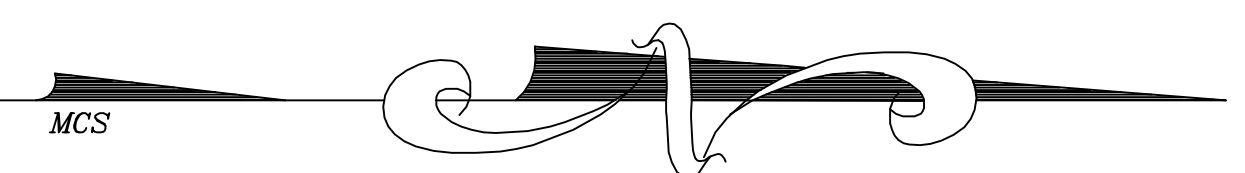

TOWN OF
WELLFLEET
ASSESSORS'
ATLAS
SHEET NO.
9

COMPILED AND
DRAWN BY
SLADE ASSOCIATES, INC.
REGISTERED LAND
SURVEYORS
ROUTE 6 @ PINE
POINT ROAD,
WELLFLEET, MA 02667

SCALE: 1"=200'