

MATCH LINE SHEET 27

N=340,000

MATCH LINE SHEET 18

E=990,500


MATCH LINE SHEET 12

MATCH LINE SHEET 22

MATCH LINE SHEET 20

NO.	DATE	DESCRIPTION
1	7/1/83	PROJECT LINE UPDATE
2	7/1/84	PROJECT LINE UPDATE
3	7/1/85	PROJECT LINE UPDATE
4	7/1/87	PROJECT LINE UPDATE
5	6/1/88	PROJECT LINE UPDATE
6	6/1/88	PROJECT LINE UPDATE
7	6/1/88	PROJECT LINE UPDATE
8	3/1/00	PROJECT LINE UPDATE
9	3/1/00	PROJECT LINE UPDATE
10	3/1/02	PROJECT LINE UPDATE
11	3/20/02	BASE UPDATE (S/21 OF PHOTOGRAPHY)
12	4/18/04	PROJECT LINE UPDATE
13	4/18/04	PROJECT LINE UPDATE
14	2/18/05	PROJECT LINE UPDATE
15	2/18/05	PROJECT LINE UPDATE
16	5/9/08	PROJECT LINE UPDATE
17	5/9/08	PROJECT LINE UPDATE
18	5/20/09	PROJECT LINE UPDATE
19	5/20/10	PROJECT LINE UPDATE
20	5/20/10	PROJECT LINE UPDATE
21	02/16/12	PROJECT LINE UPDATE

ORIGINAL DATE OF COMPILATION:
JANUARY 1, 1993

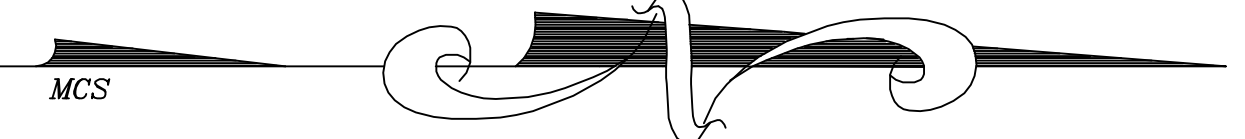

TOWN OF
WELLFLEET
ASSESSORS'
ATLAS
SHEET NO. 19

COMPILED AND
DRAWN BY
SLADE ASSOCIATES, INC.
REGISTERED LAND
SURVEYORS
ROUTE 6 @ PINE
POINT ROAD,
WELLFLEET, MA 02667

SCALE: 1"=200'